
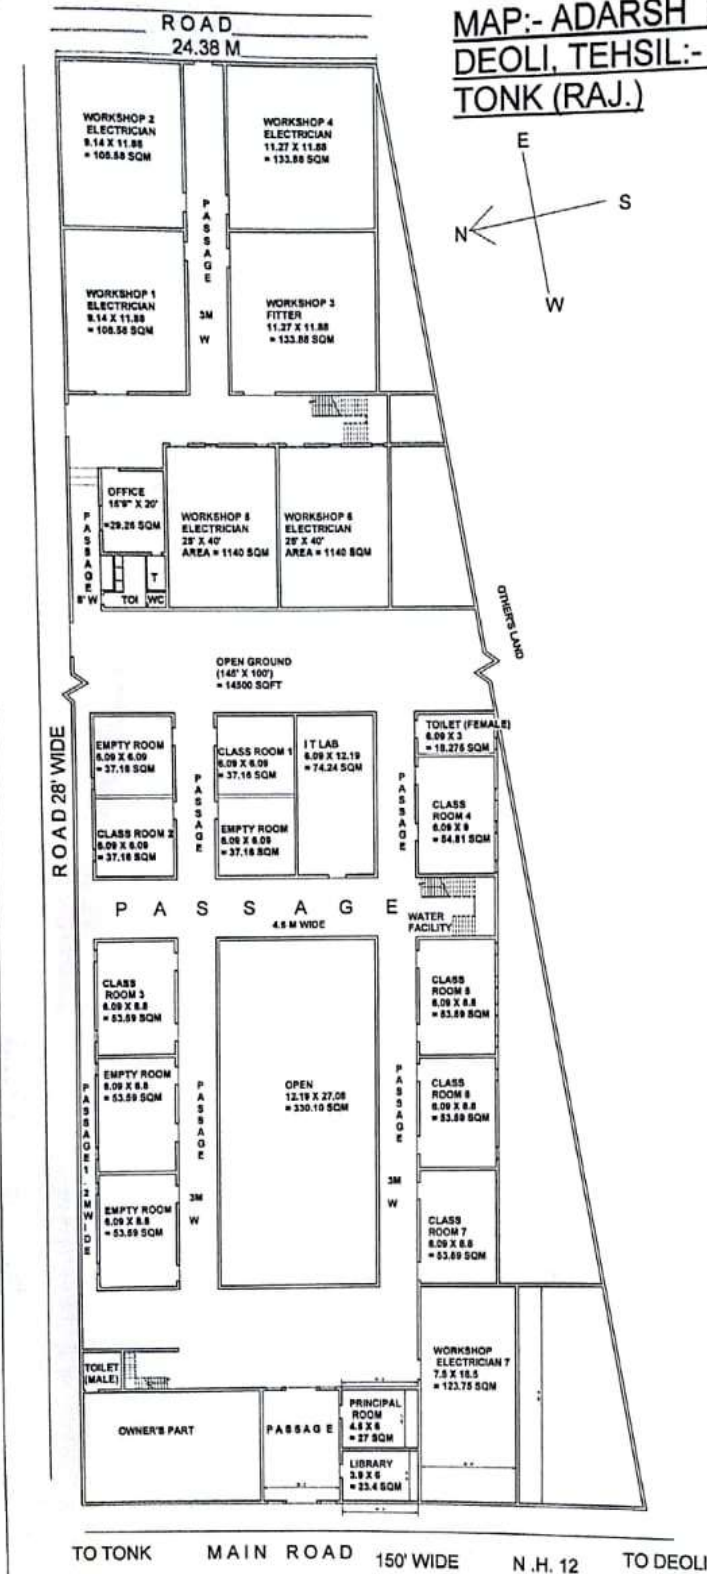


MAP:- ADARSH PVT. I.T.I.
DEOLI, TEHSIL:- DEOLI, DISTT.
TONK (RAJ.)

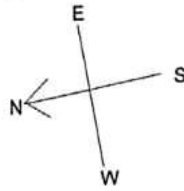

GROUND FLOOR PLAN